


BIO CLEAN 6" DIA DOWNSPOUT FILTER – Media Type

PATENTED
AND PATENTS PENDING

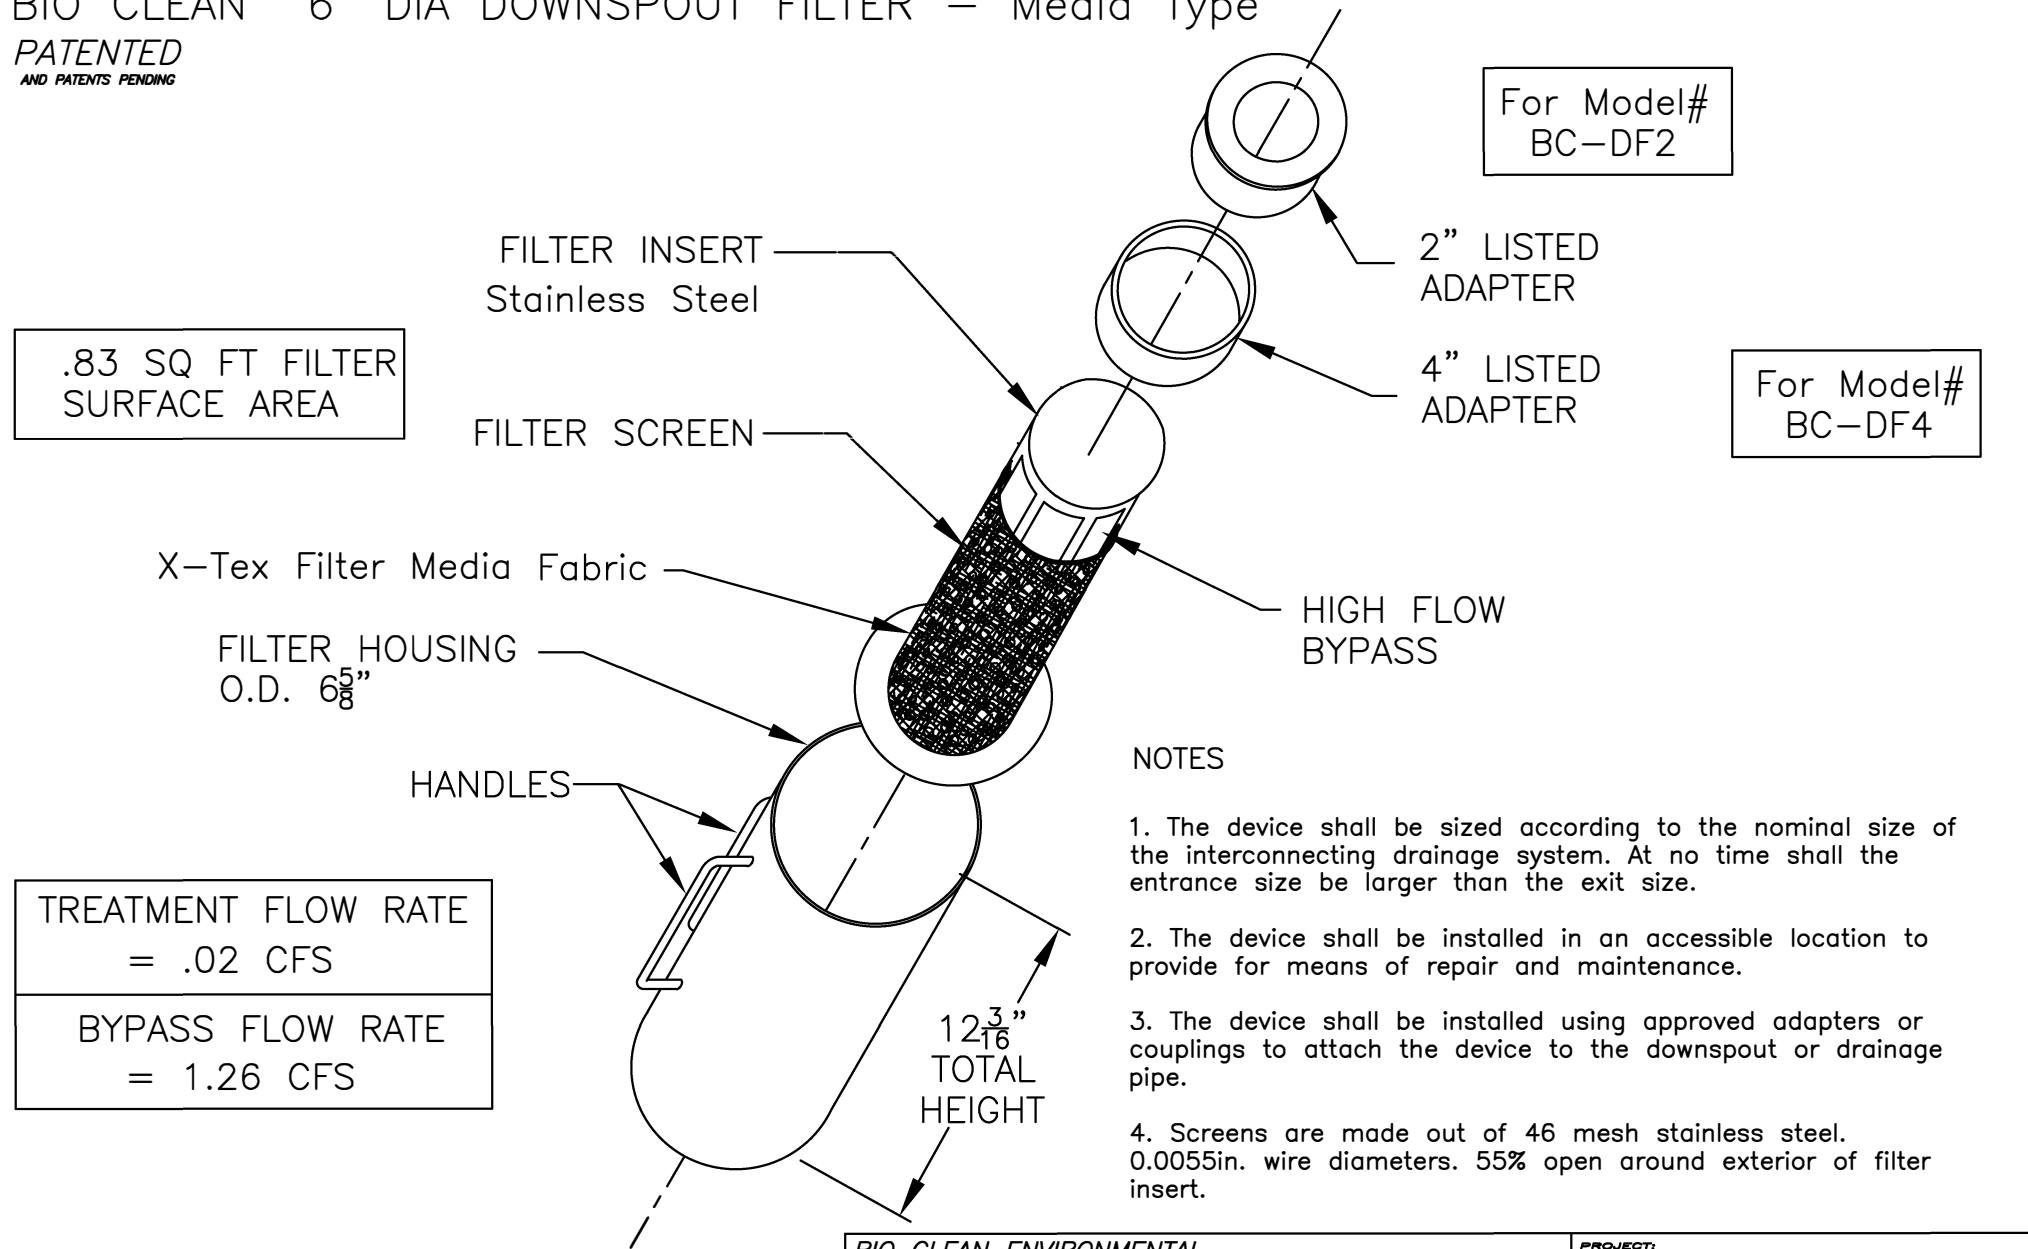

.83 SQ FT FILTER SURFACE AREA

For Model#
BC-DF2

FILTER INSERT
Stainless Steel

2" LISTED ADAPTER

FILTER SCREEN

4" LISTED ADAPTER

For Model#
BC-DF4

X-Text Filter Media Fabric

HIGH FLOW BYPASS

FILTER HOUSING
O.D. 6⁵/₈"

HANDLES

NOTES

1. The device shall be sized according to the nominal size of the interconnecting drainage system. At no time shall the entrance size be larger than the exit size.
2. The device shall be installed in an accessible location to provide for means of repair and maintenance.
3. The device shall be installed using approved adapters or couplings to attach the device to the downspout or drainage pipe.
4. Screens are made out of 46 mesh stainless steel. 0.0055in. wire diameters. 55% open around exterior of filter insert.

TREATMENT FLOW RATE
= .02 CFS

BYPASS FLOW RATE
= 1.26 CFS

12³/₁₆"
TOTAL HEIGHT



| | | | |
|---|----------------|------------|-----------------|
| BIO CLEAN ENVIRONMENTAL PO BOX 869, OCEANSIDE, CA P 760.433.7640 F 760.433.3179 | | PROJECT: | |
| 6" DOWNSPOUT FILTER MEDIA TYPE MODEL NO. BC-DF2, BC-DF4 | | DRAWING #: | |
| DATE: 12/4/2012 | SCALE: NTS | REVISIONS: | DATE: 12/4/2012 |
| DRAFTER: T.H.H. | UNITS = INCHES | LM | |
| | | REVISIONS: | DATE: |